




- Notes:
1. Do not scale from this drawing.
 2. All levels are in millimetres unless specified otherwise.

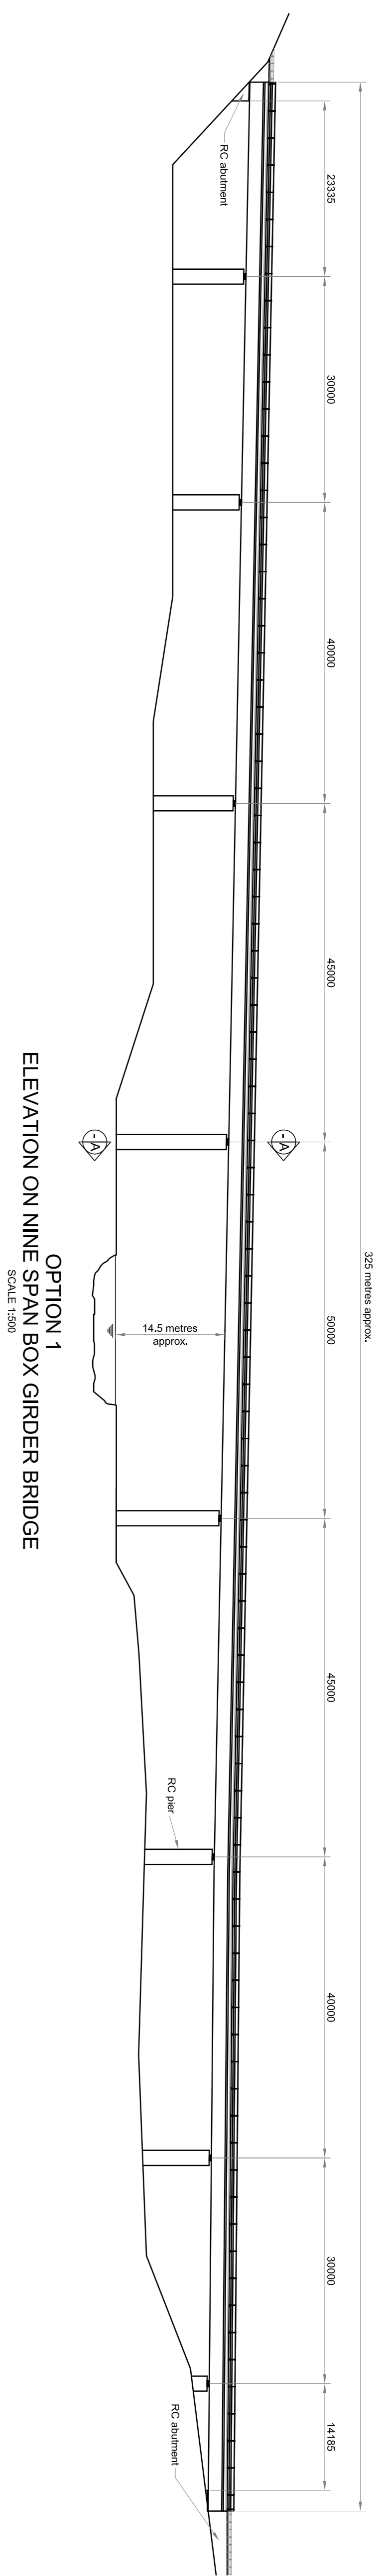


OPTION 1
ELEVATION ON NINE SPAN BOX GIRDER BRIDGE
SCALE 1:500

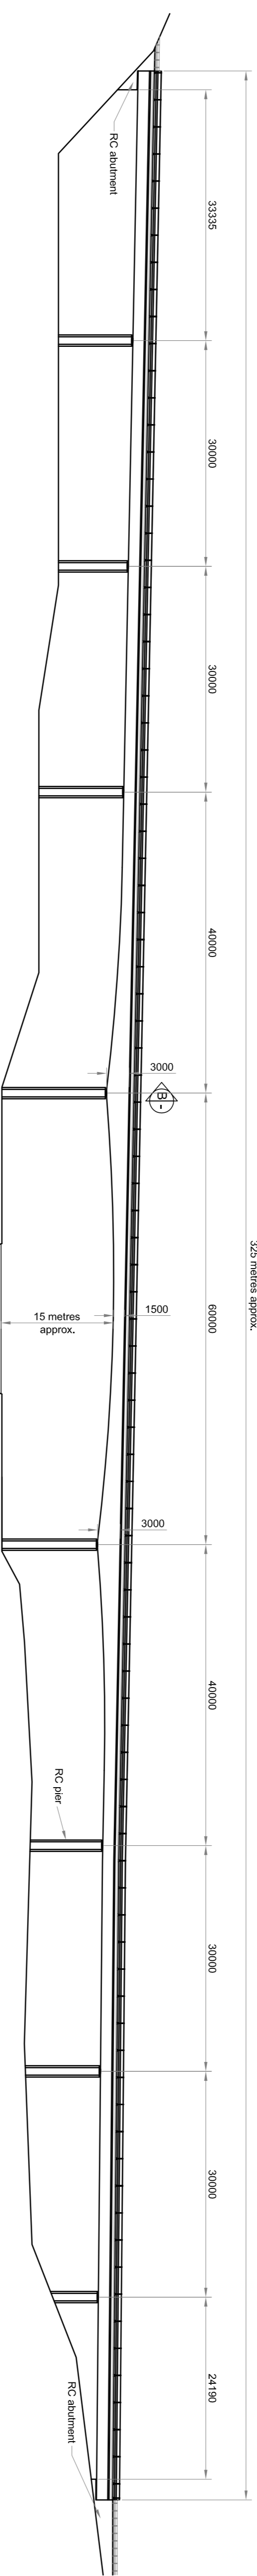

OPTION 2
ELEVATION ON NINE SPAN STEEL BRIDGE
SCALE 1:500

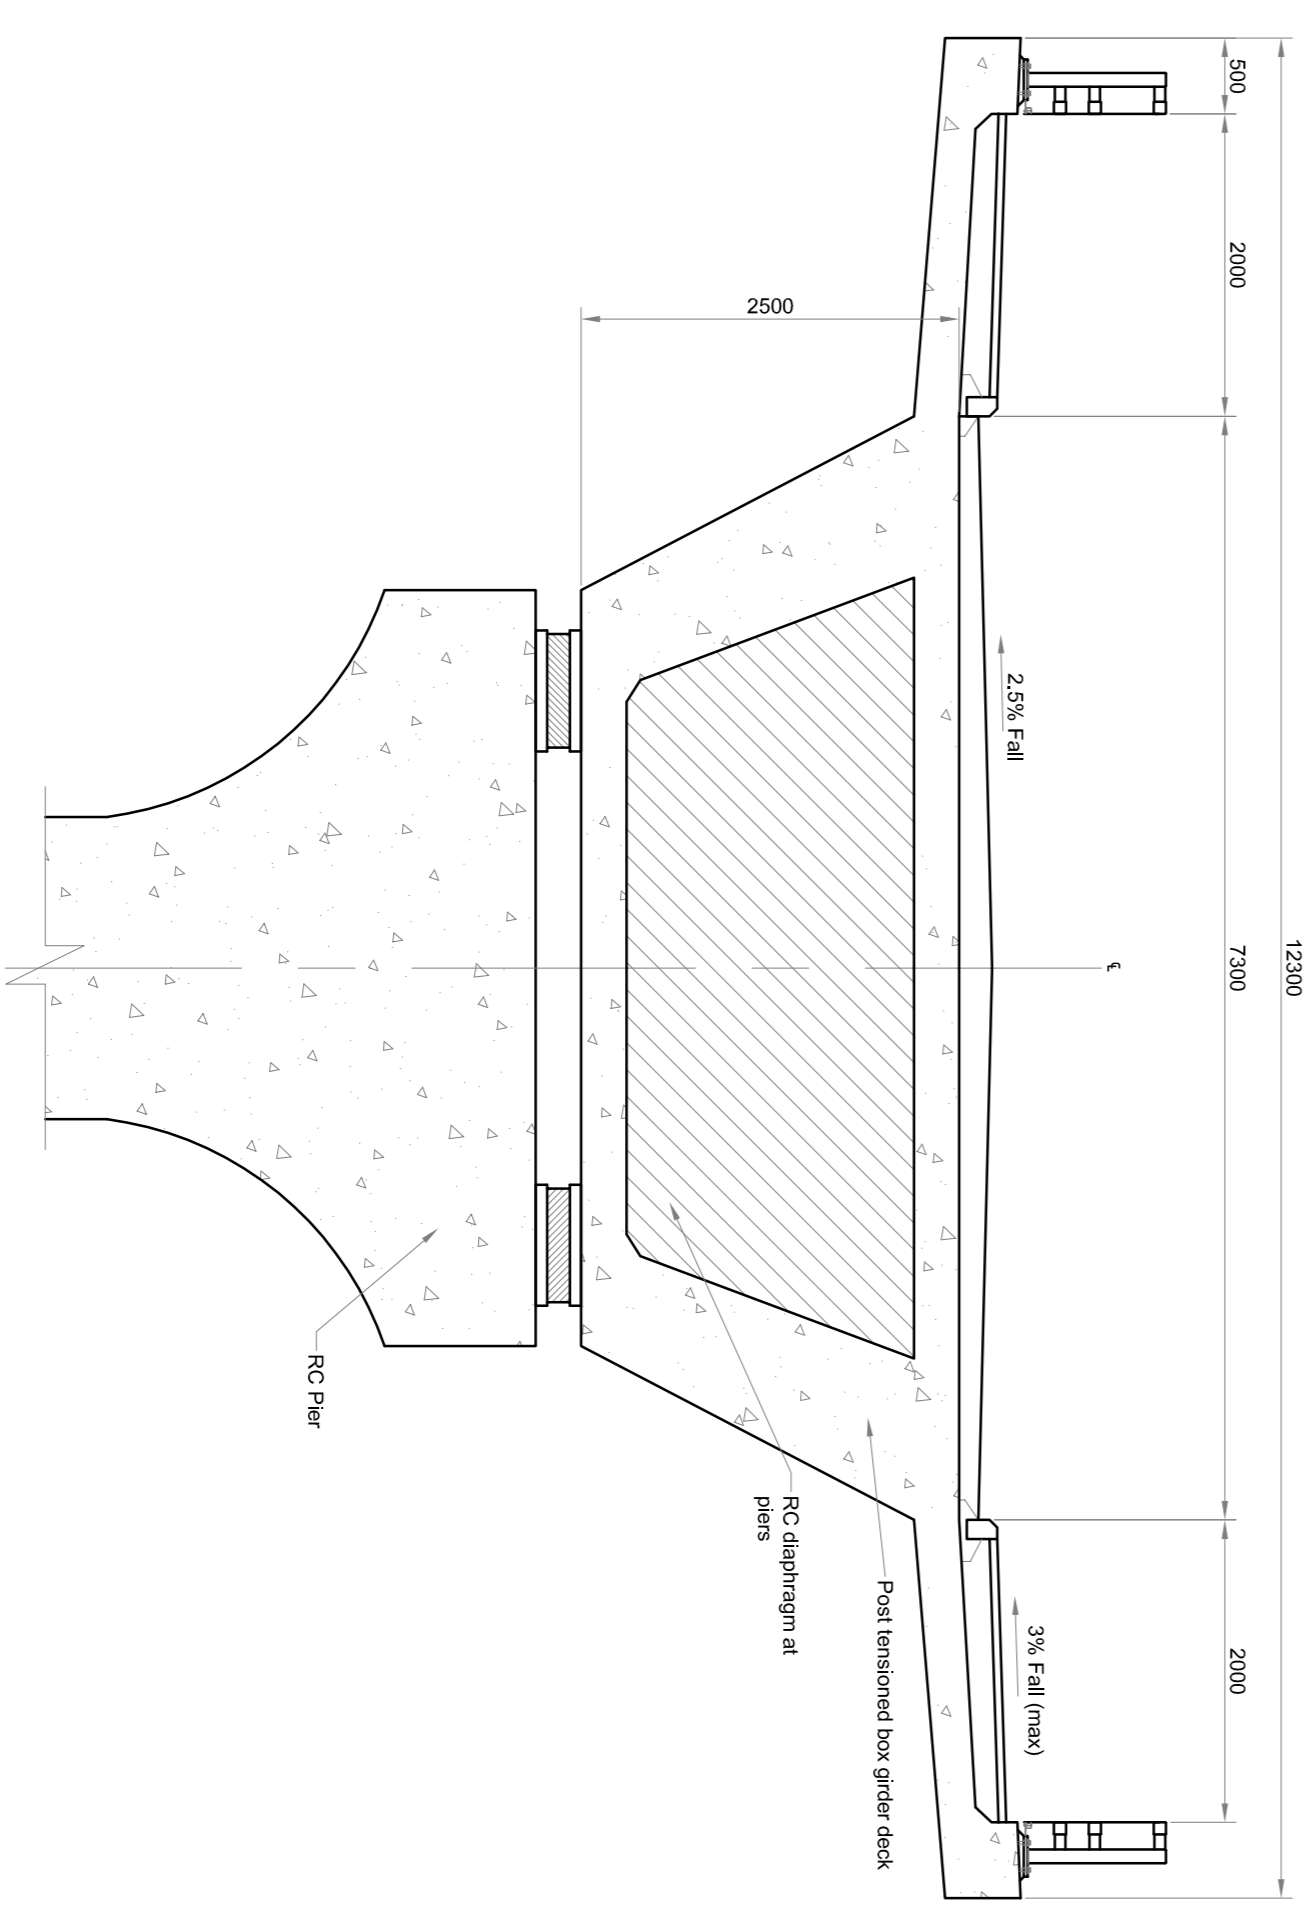

SECTION A-A
SCALE 1:50

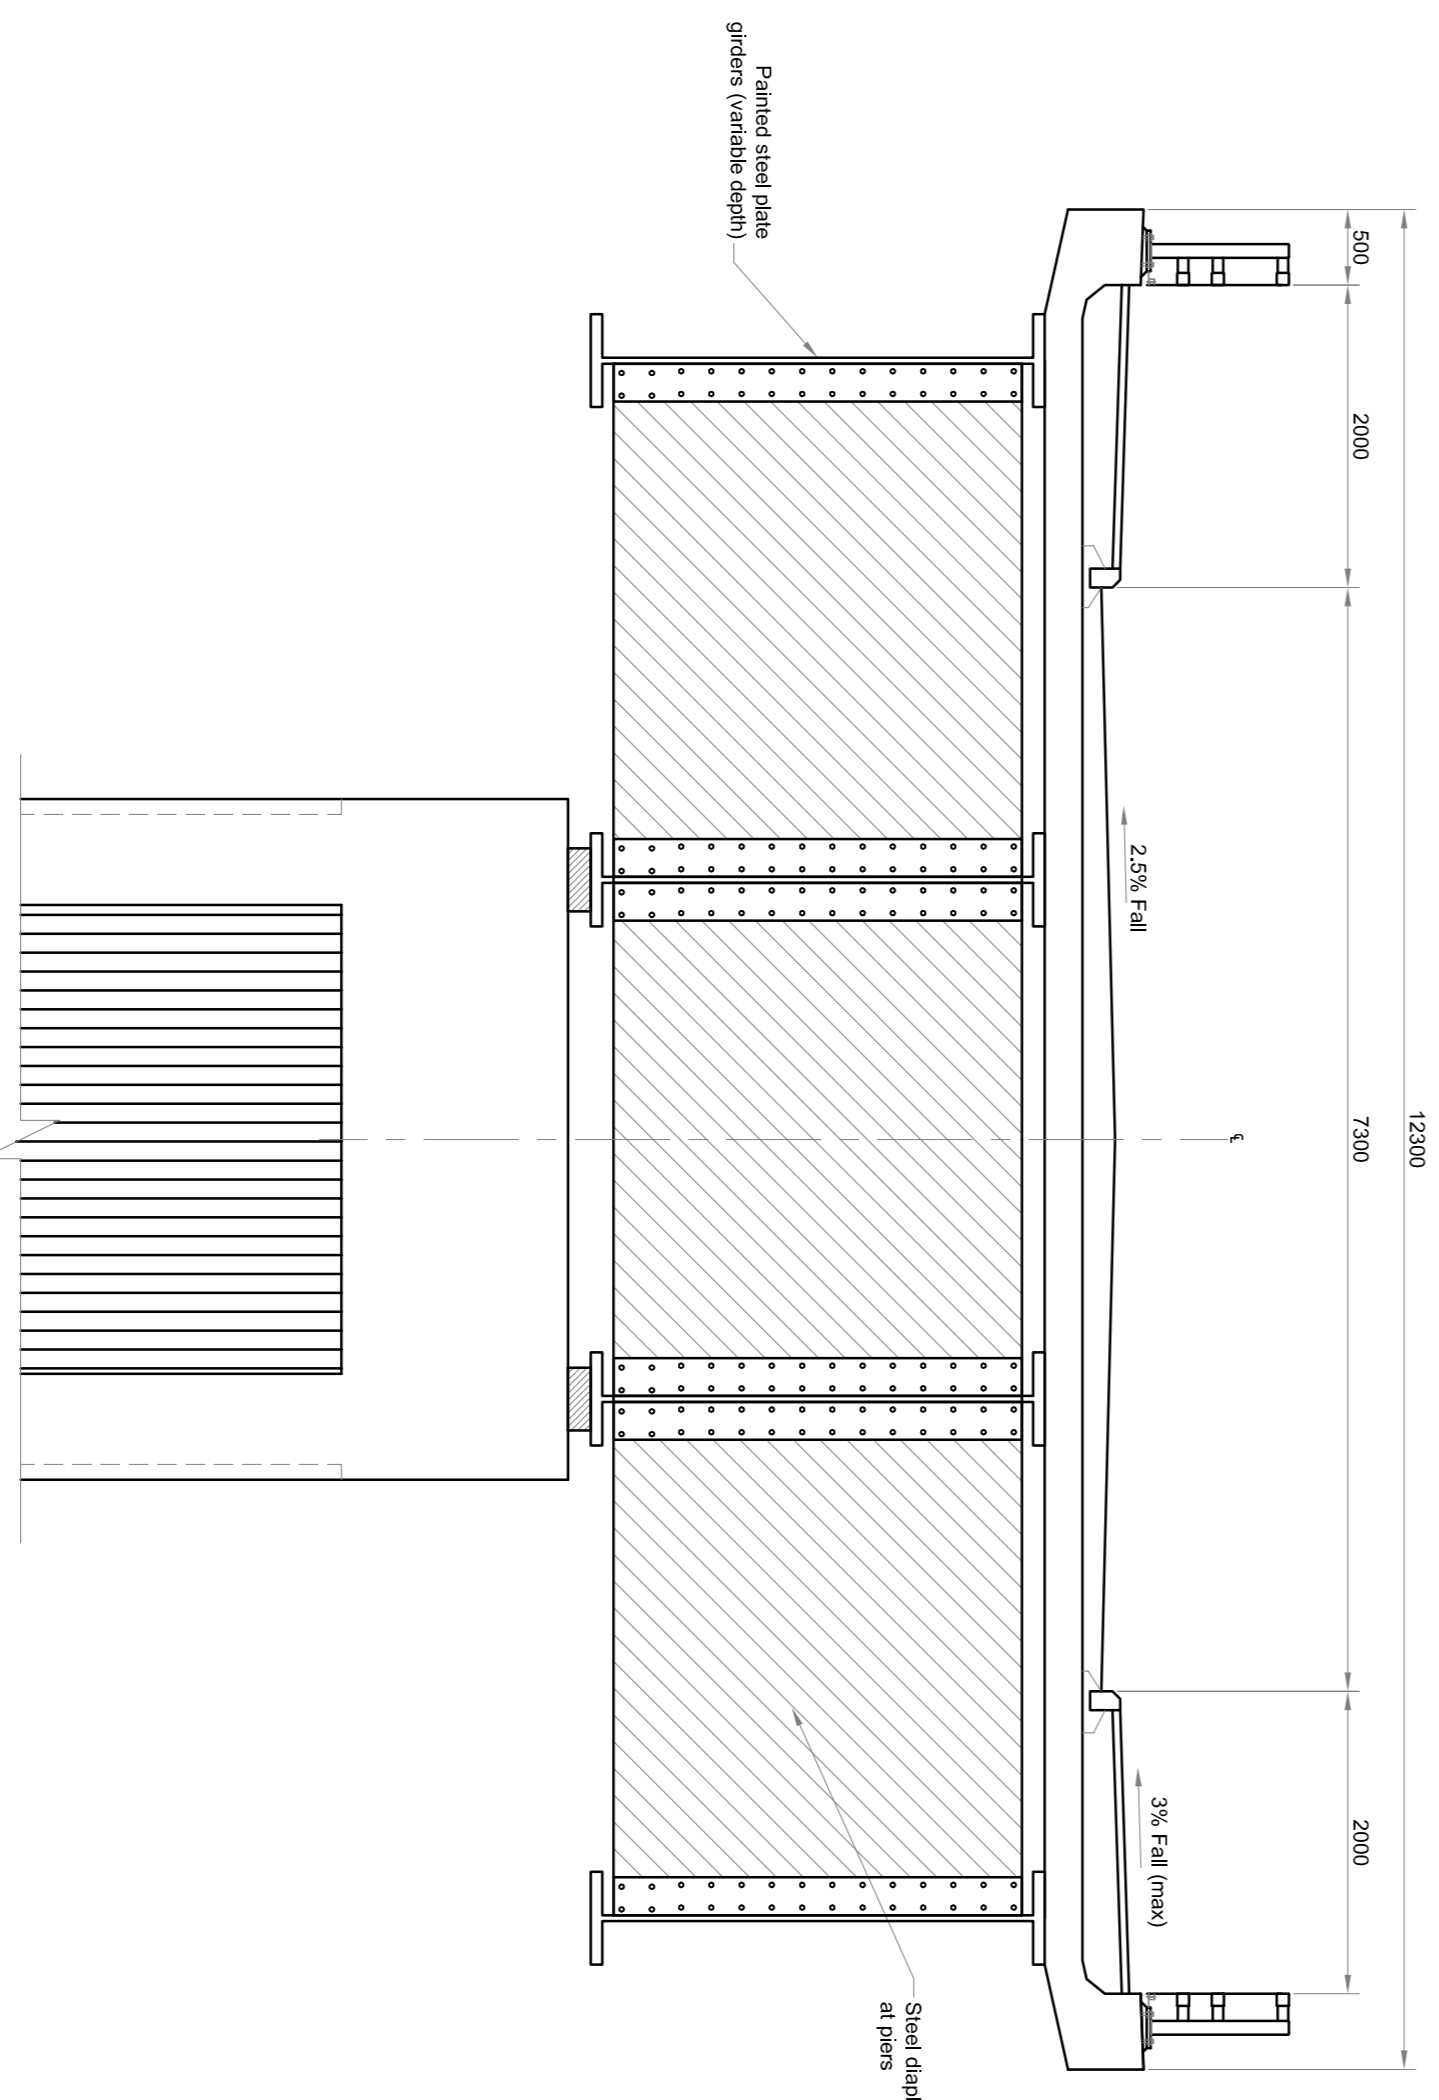

SECTION B-B
SCALE 1:50

Drawn	TJM	Checked	G CJ	Reviewed	G CJ
Original file no	A1	Date	28/05/08	Status	AS SHOWN
Client Name	CHURCH COMMISSIONERS				
Client Ref	HEREFORD RESIDENTIAL				
Project	RIVER WYE BRIDGE INITIAL OPTIONS				
Drawn By	TJM				
Checked By	G CJ				
Reviewed By	G CJ				
Date	28/05/08				
Status	AS SHOWN				
Client Ref	SH2028-101				


JMP
 Mechanical Chambers,
 200 High Street,
 Q2 6TS
 T 0143 231 4020
 F 0143 231 4020
 E info@jmp.co.uk
 W www.jmp.co.uk

© This drawing is the property of JMP Consulting Limited and the information can only be reproduced with their prior permission.